


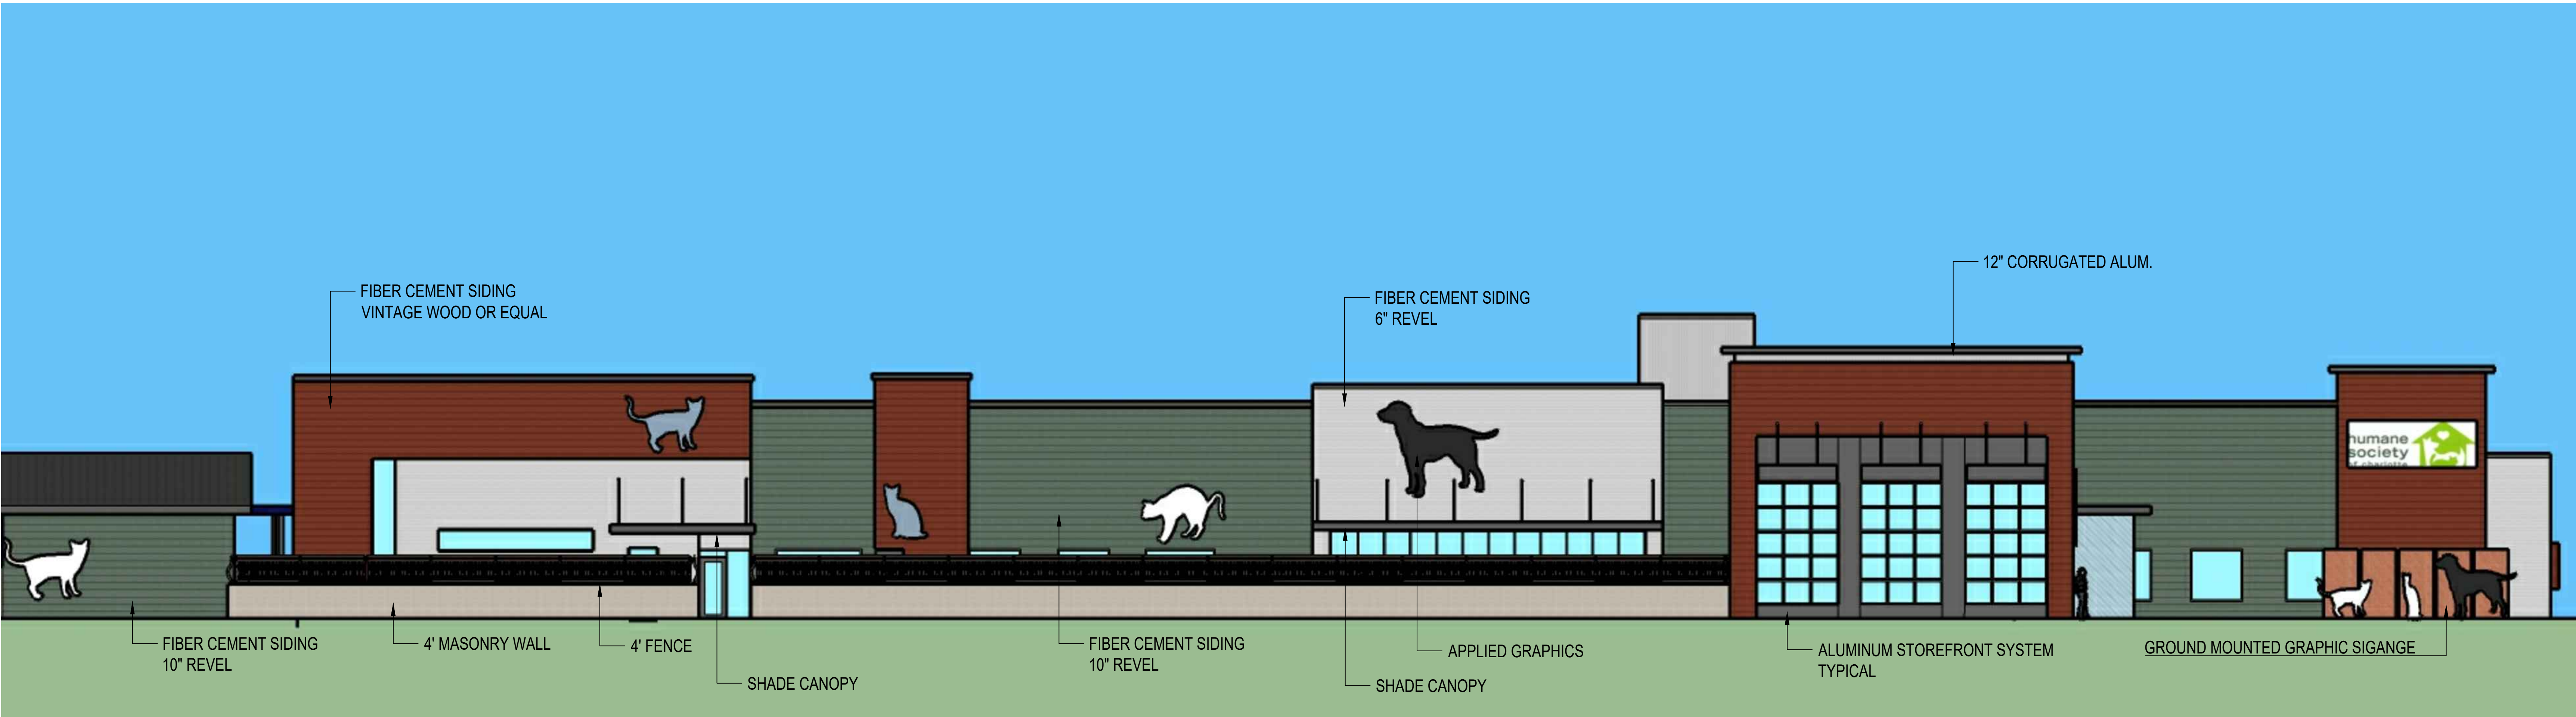

1 BERRYHILL ELEVATION
1/8" = 1'-0"




2 PARKER DR ELEVATION
1/8" = 1'-0"



HUMANE SOCIETY OF
CHARLOTTE
2401 BERRYHILL DRIVE
CHARLOTTE NC 28208



PO Box 161
Davidson, NC 28036
ph. 704.756.3540
RLArchitecture.com

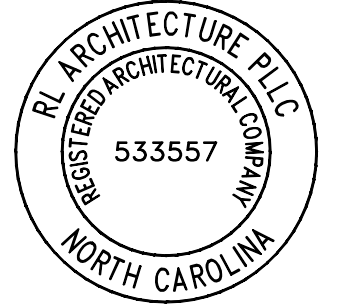


DRAWING TITLE:
ZONING REVIEW ELEVATIONS


THIS DRAWING IS THE PROPERTY OF
RLArchitecture, pllc AND IS NOT TO BE
COPIED OR REPRODUCED IN PART
OR
WHOLE WITHOUT THE EXPRESSED
WRITTEN PERMISSION OF
RLArchitecture, pllc.

SD SET FOR PRICING

REVISIONS	
NO.	DESCRIPTION

DATE| 8.14.2020
PROJECT #| 20.10
SCALE| AS NOTED
DRAWN BY| RL

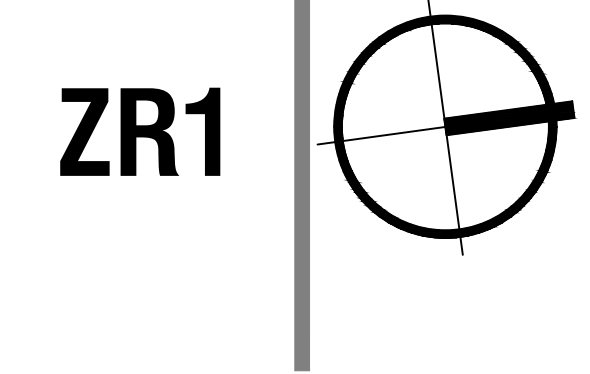

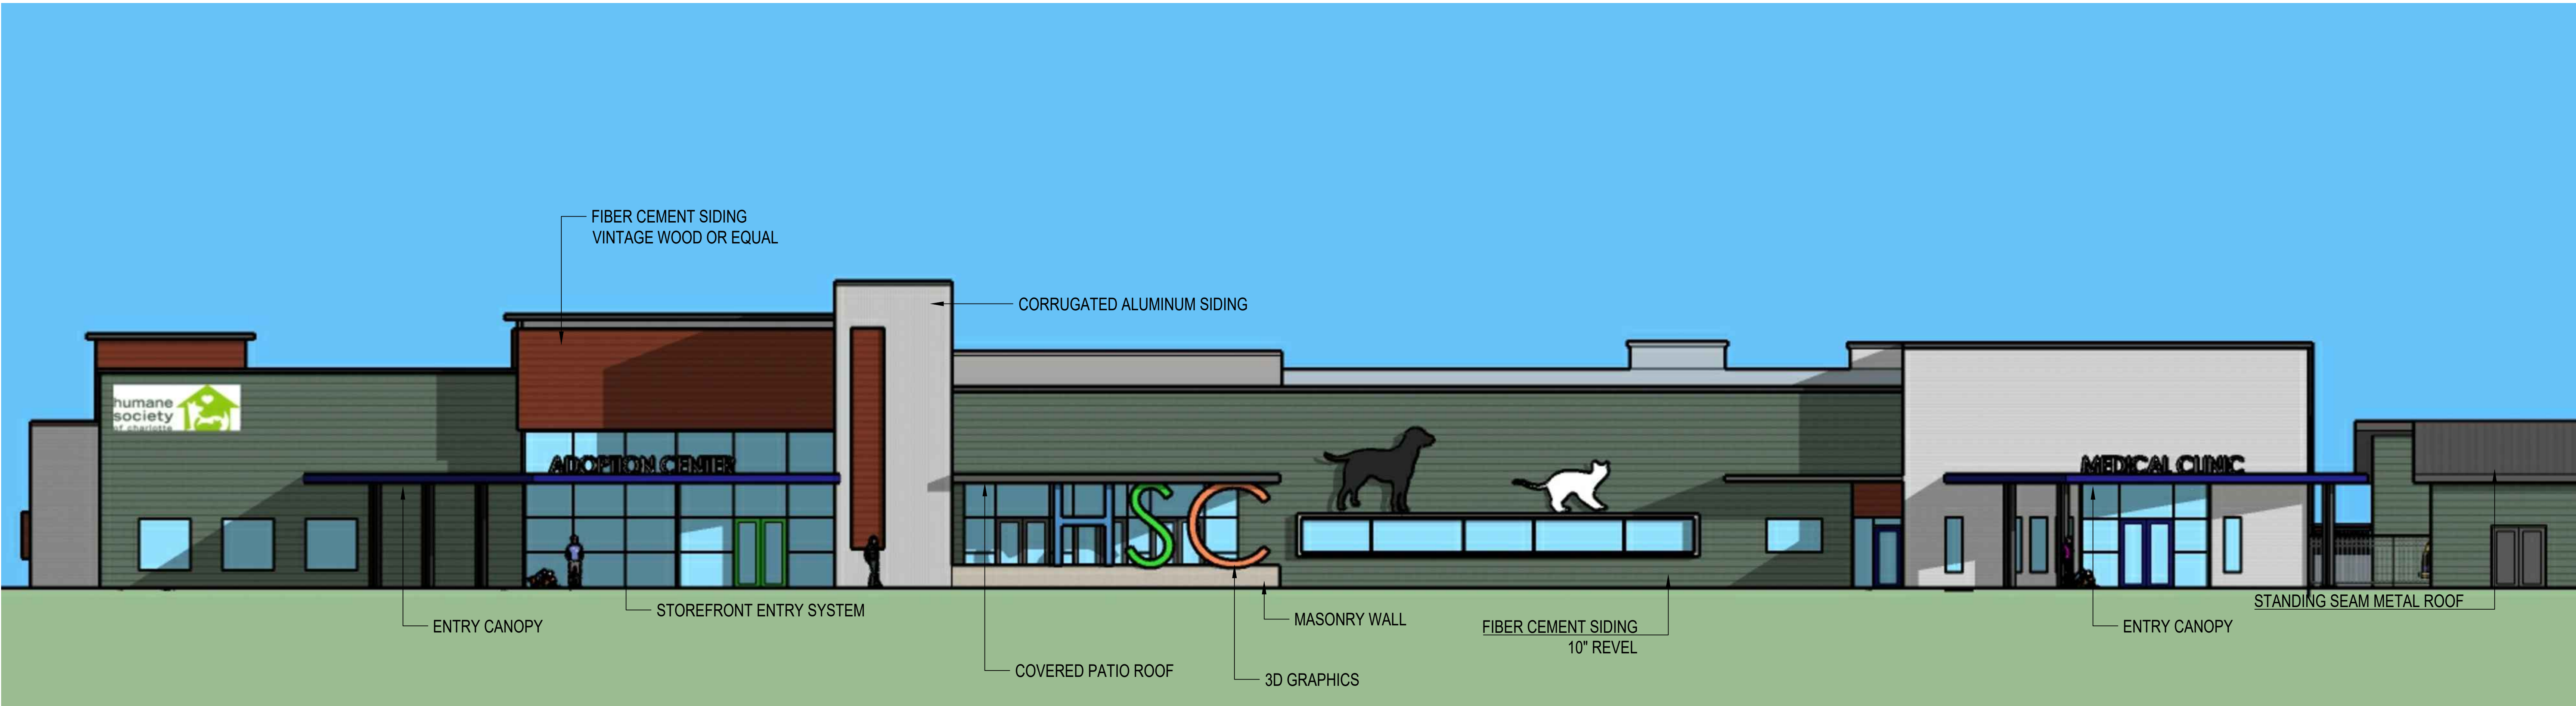

1 PARKING SIDE ELEVATION
1/8" = 1'-0"



2 RIGHT SIDE ELEVATION
1/8" = 1'-0"



HUMANE SOCIETY OF
CHARLOTTE
2401 BERRYHILL DRIVE
CHARLOTTE NC 28208

RLArchitecture

PO Box 161
Davidson, NC 28036

ph. 704.756.3540
RLArchitecture.com



DRAWING TITLE:

ZONING REVIEW ELEVATIONS


THIS DRAWING IS THE PROPERTY OF
RLArchitecture, PLLC AND IS NOT TO BE
COPIED OR REPRODUCED IN PART
OR
WHOLE WITHOUT THE EXPRESSED
WRITTEN PERMISSION OF
RLArchitecture, PLLC

SD SET FOR PRICING

REVISIONS		
NO.	DATE	DESCRIPTION

DATE| 8.14.2020
PROJECT #| 20.10
SCALE| AS NOTED
DRAWN BY| RL

ZR2

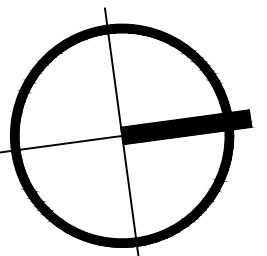



1 BERRYHILL & PARKER DR PERSPECTIVE ELEVATION
ZRS NTS




2 PARKING LOT SIDE PERSEPCTIVE
ZRS NTS



HUMANE SOCIETY OF
CHARLOTTE
2401 BERRYHILL DRIVE
CHARLOTTE NC 28208

RLArchitecture

PO Box 161
Davidson, NC 28036
ph. 704.756.3540
RLArchitecture.com

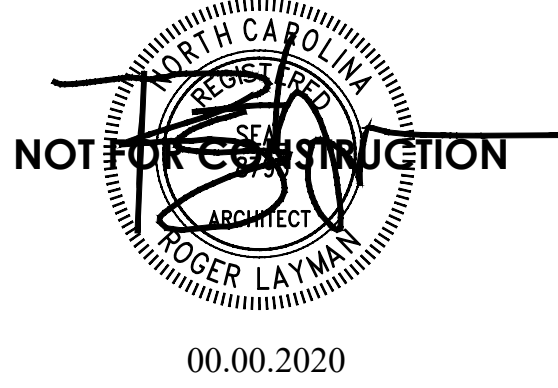

DRAWING TITLE:
ZONING REVIEW PERSPECTIVES

THIS DRAWING IS THE PROPERTY OF
RLArchitecture, pllc AND IS NOT TO BE
COPIED OR REPRODUCED IN PART
OR
WHOLE WITHOUT THE EXPRESSED
WRITTEN PERMISSION OF
RLArchitecture, pllc.

SD SET FOR PRICING

REVISIONS	
NO.	DESCRIPTION

DATE: 9.14.2020
PROJECT # 20.10
SCALE: AS NOTED
DRAWN BY: RL

ZRS

